
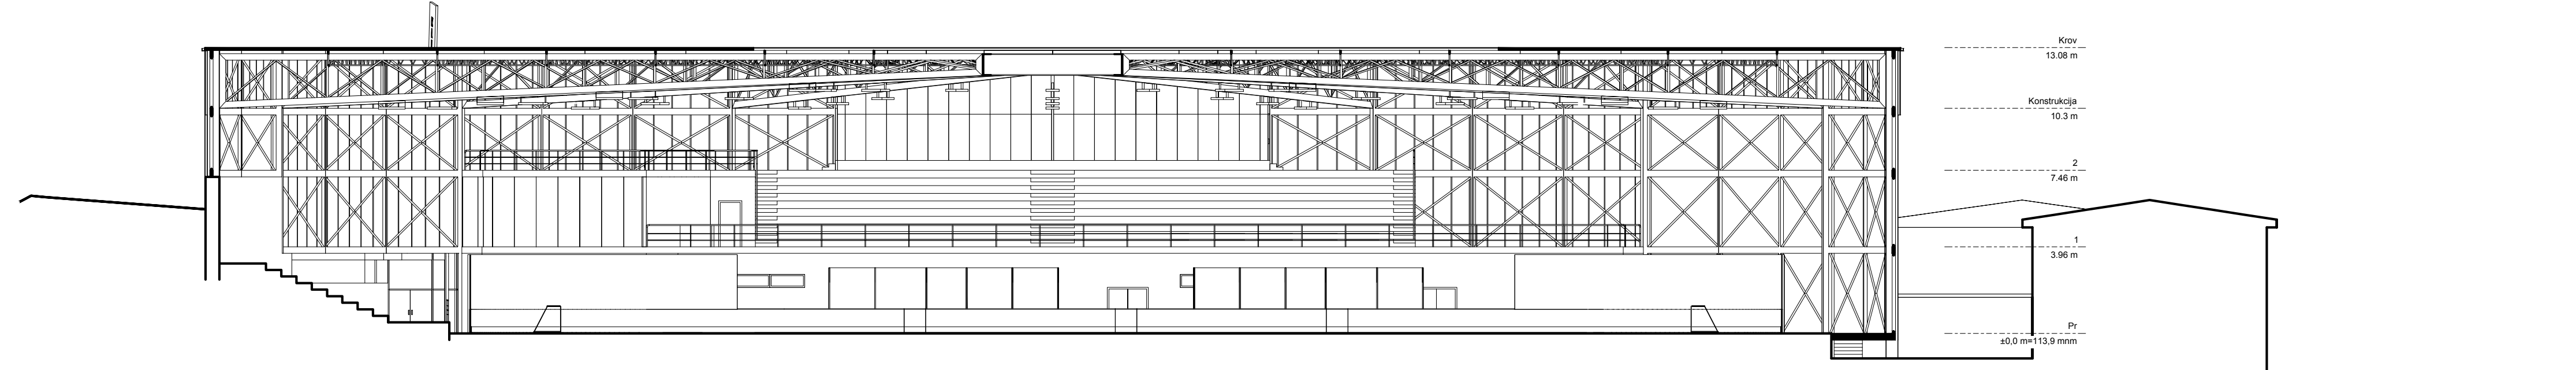


TLOCRT + 3,96 1:200

PRESJEK 1-1 1:200

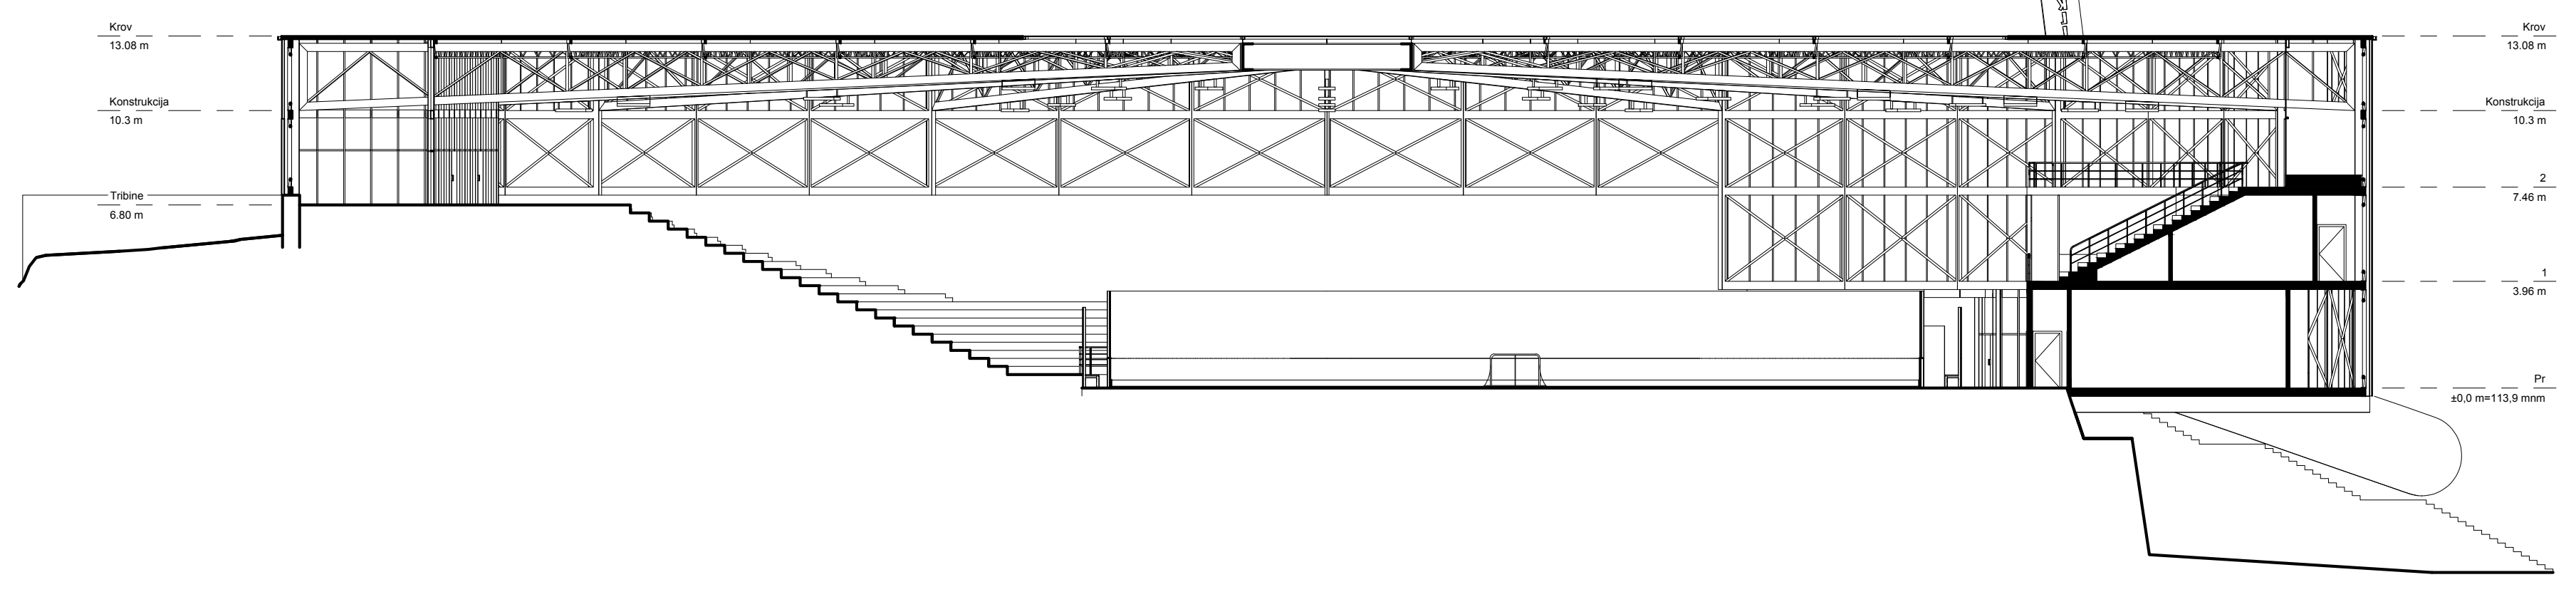

PRESJEK 2-2 1:200