



TLOCRT + 7,46 1:200


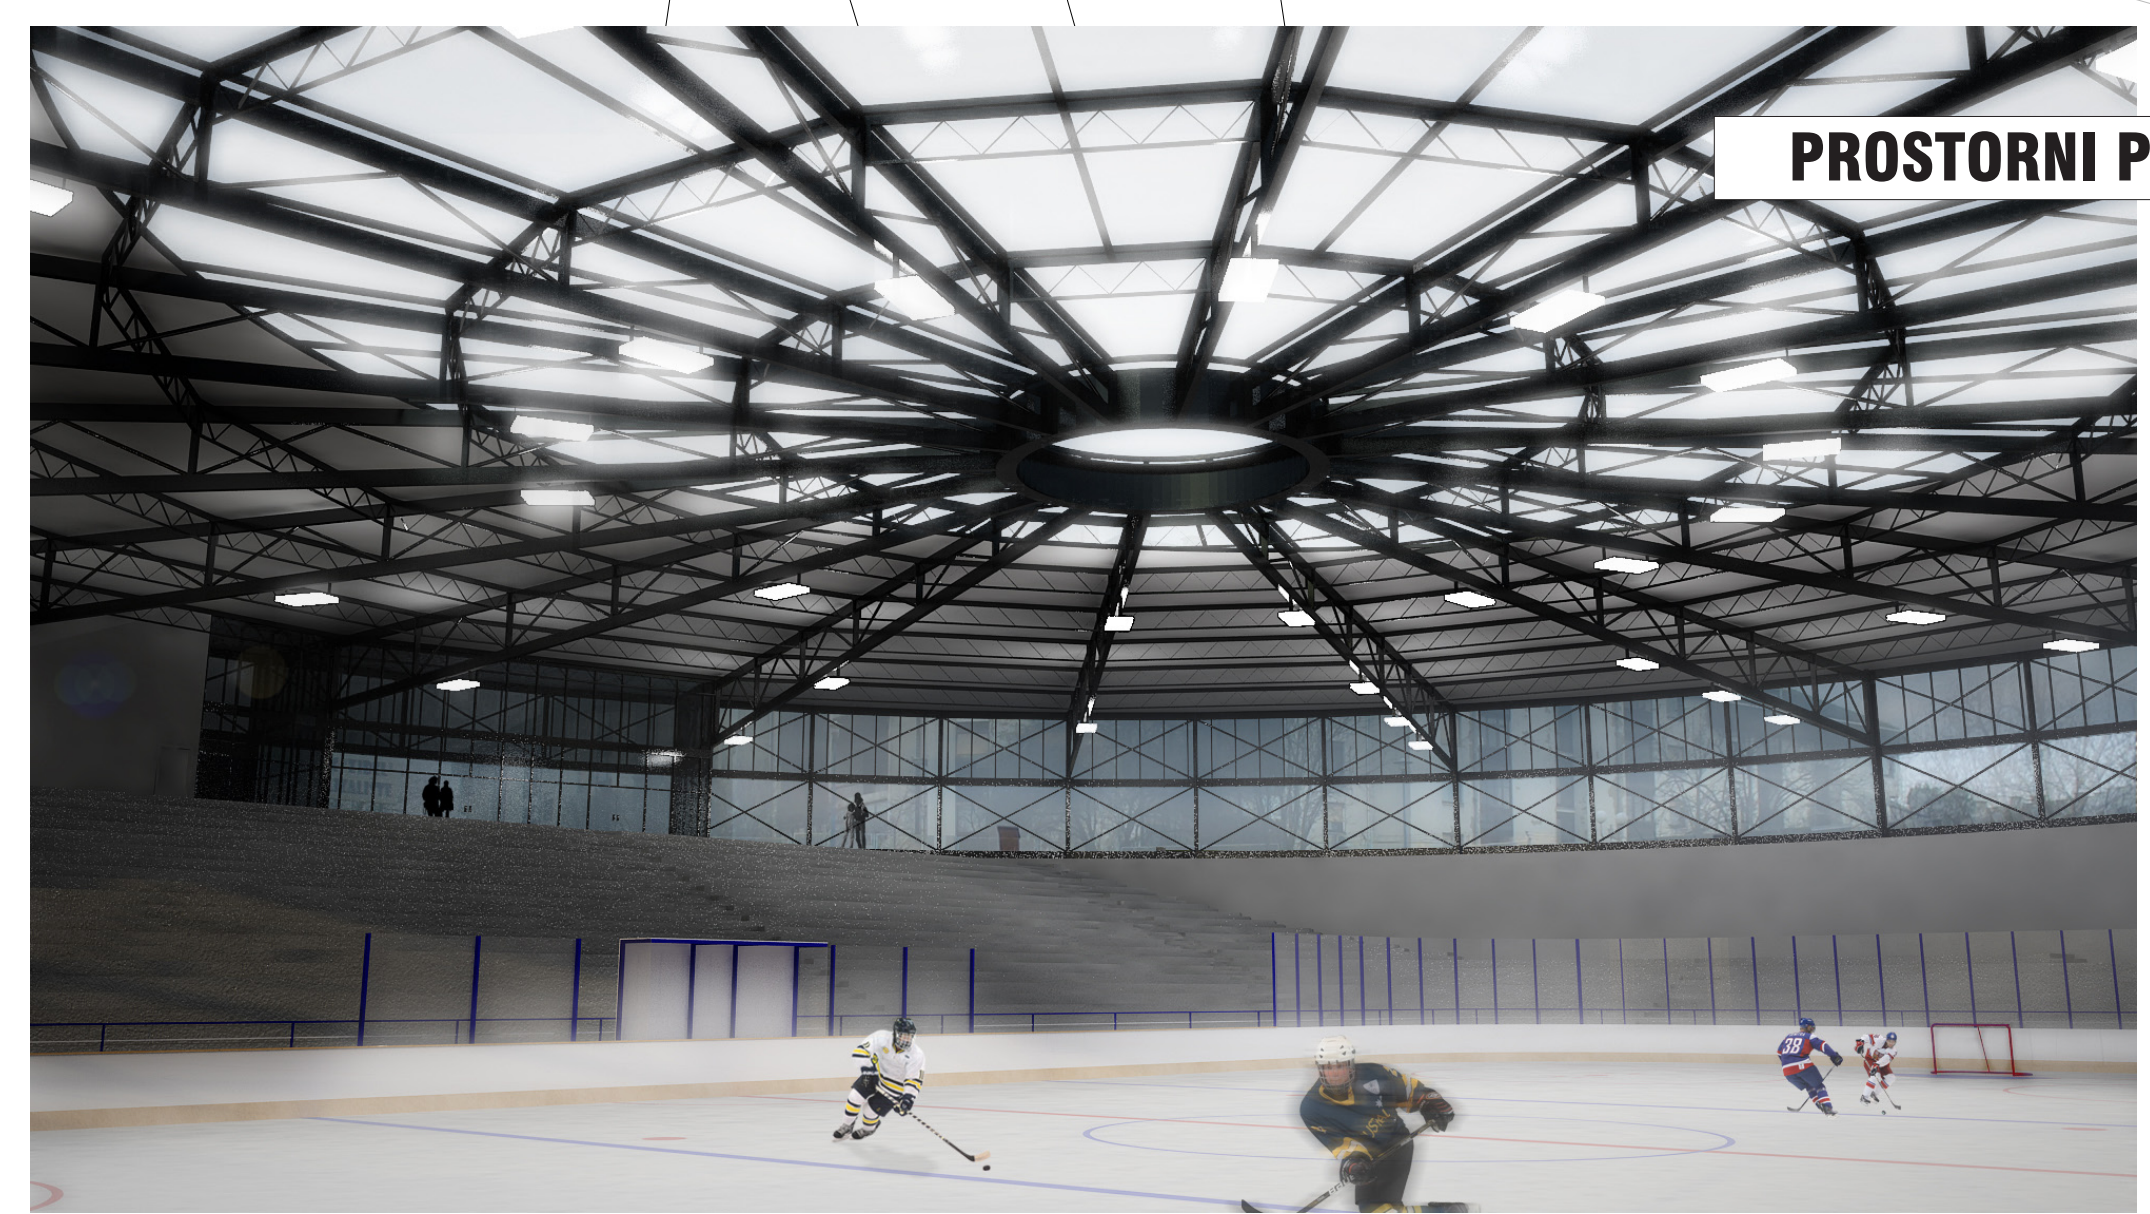


PROSTORNI PRIKAZ INTERIJERA

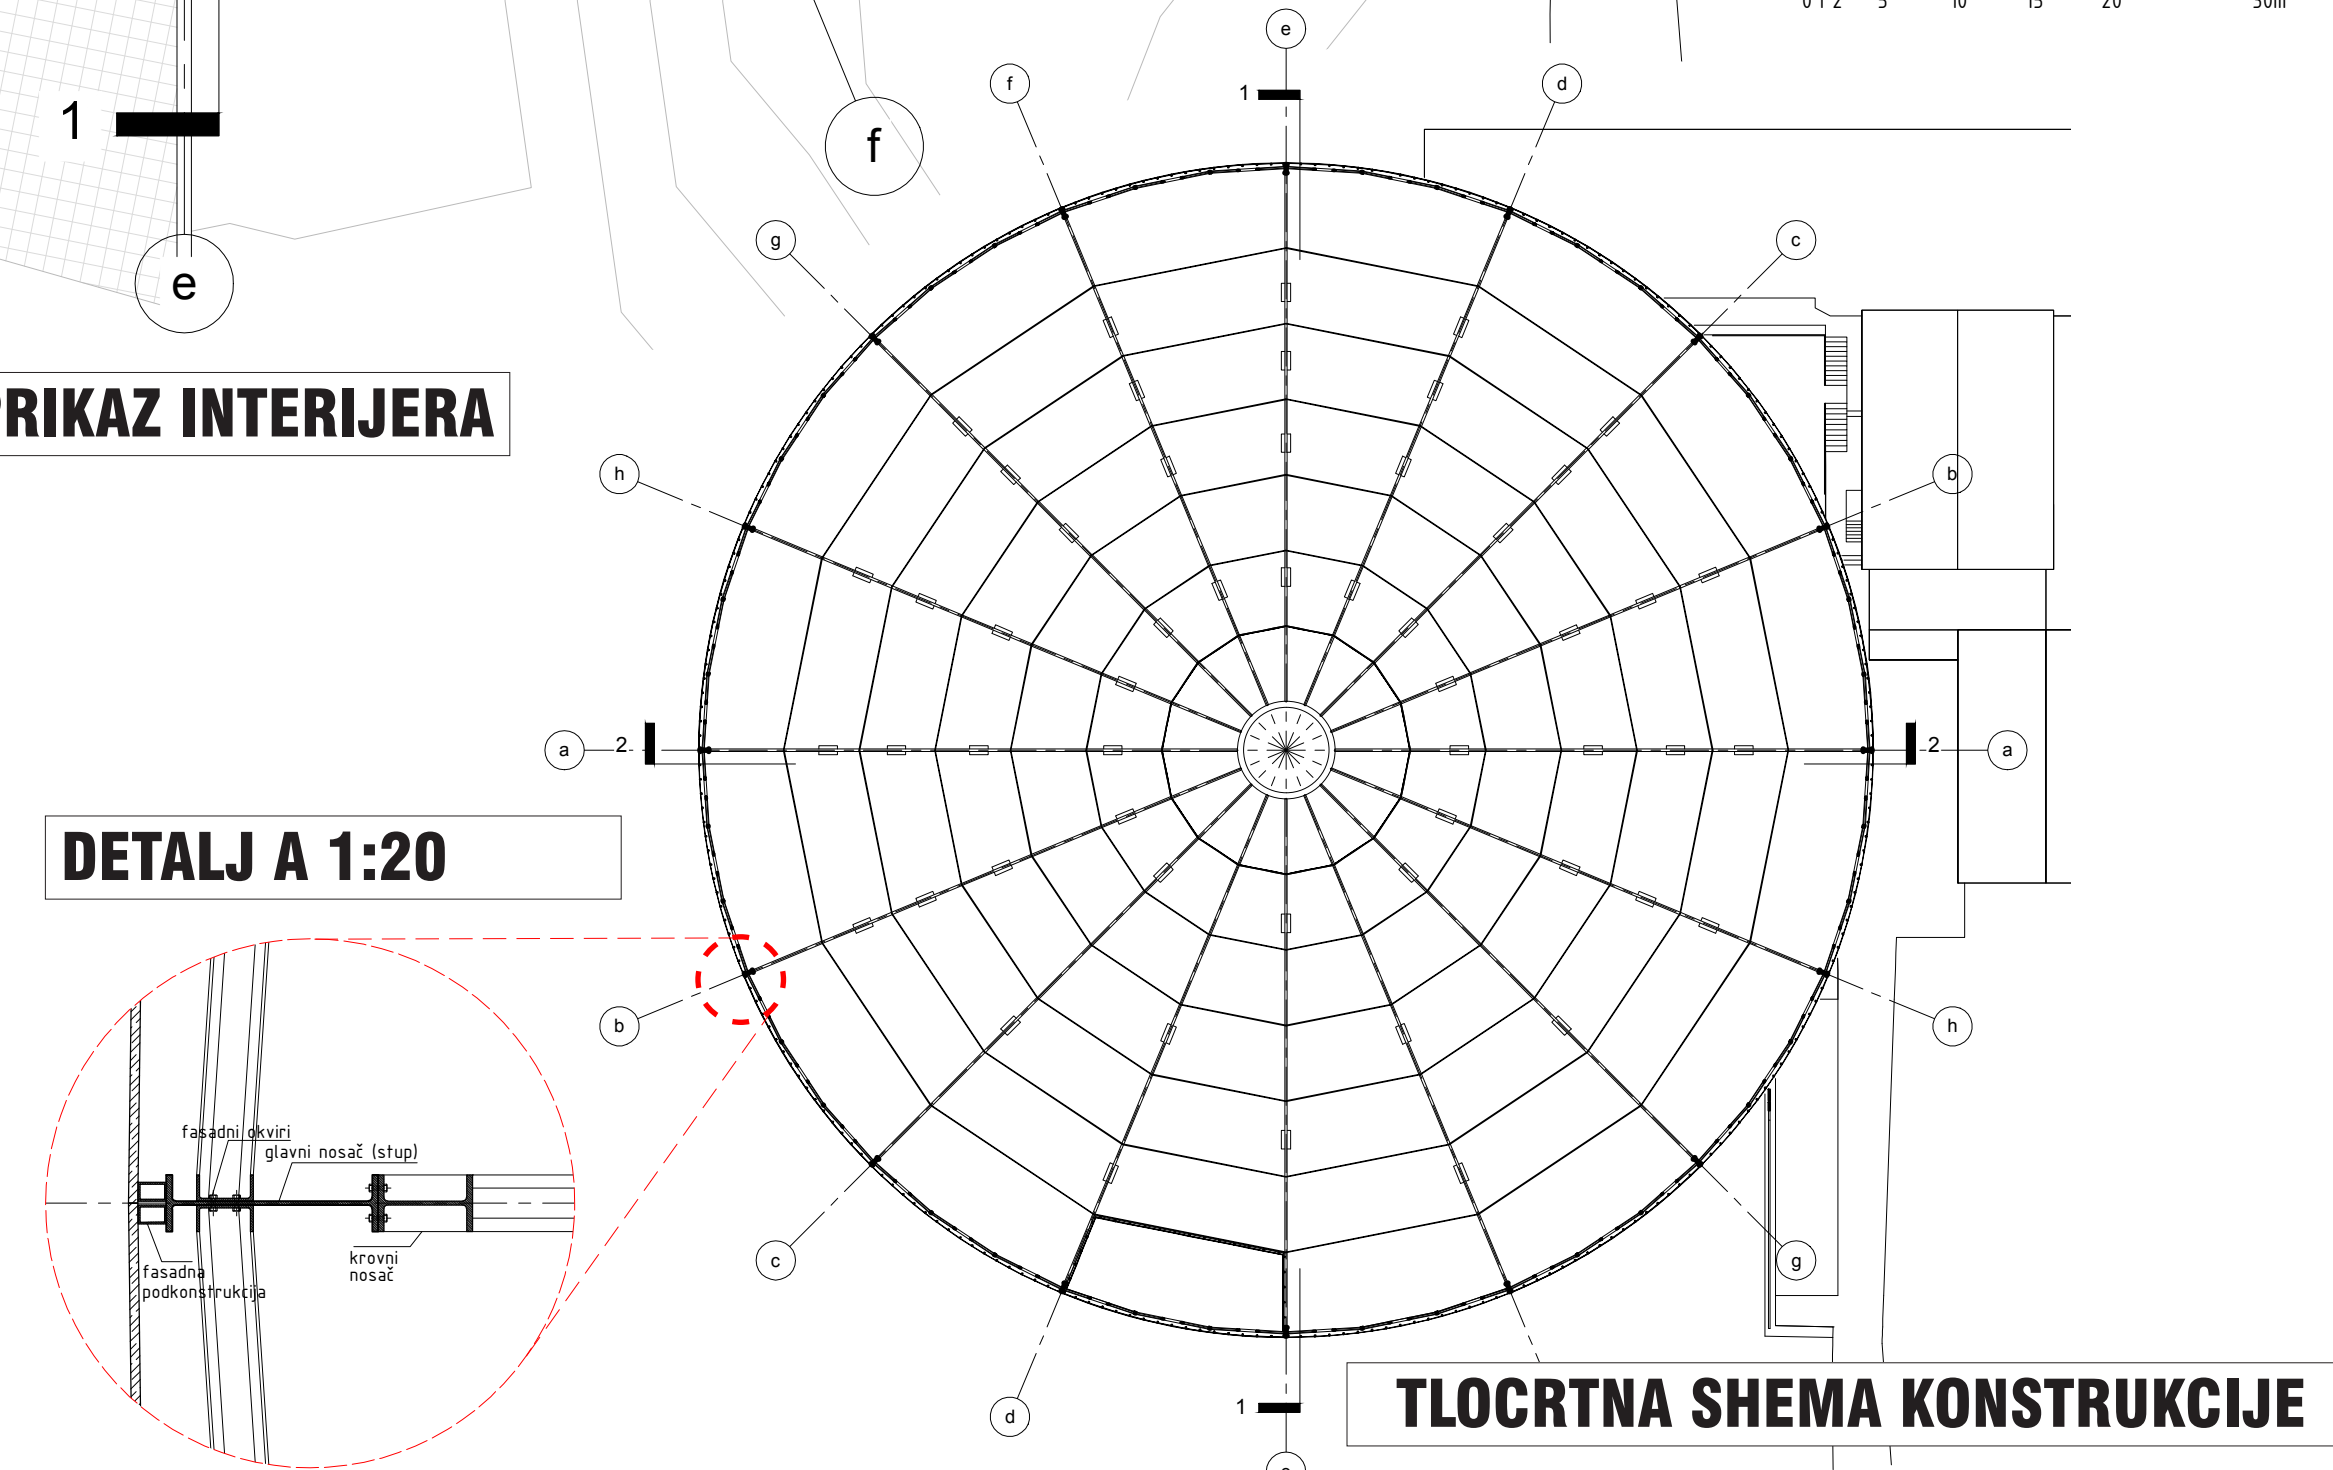

DETALJ A 1:20

TLOCRTNA SHEMA KONSTRUKCIJE

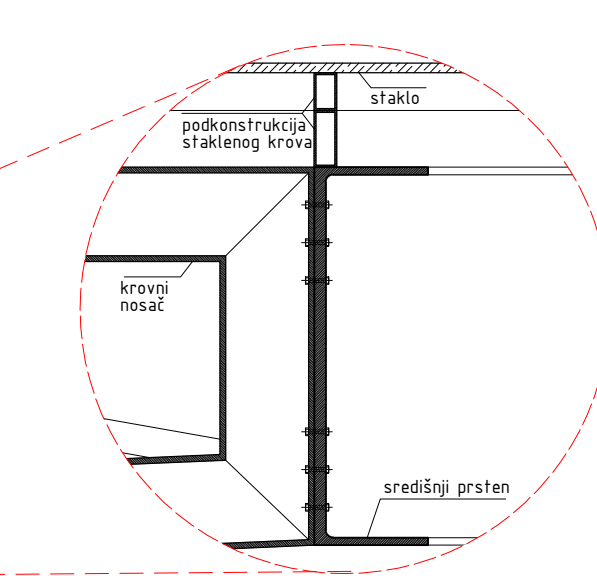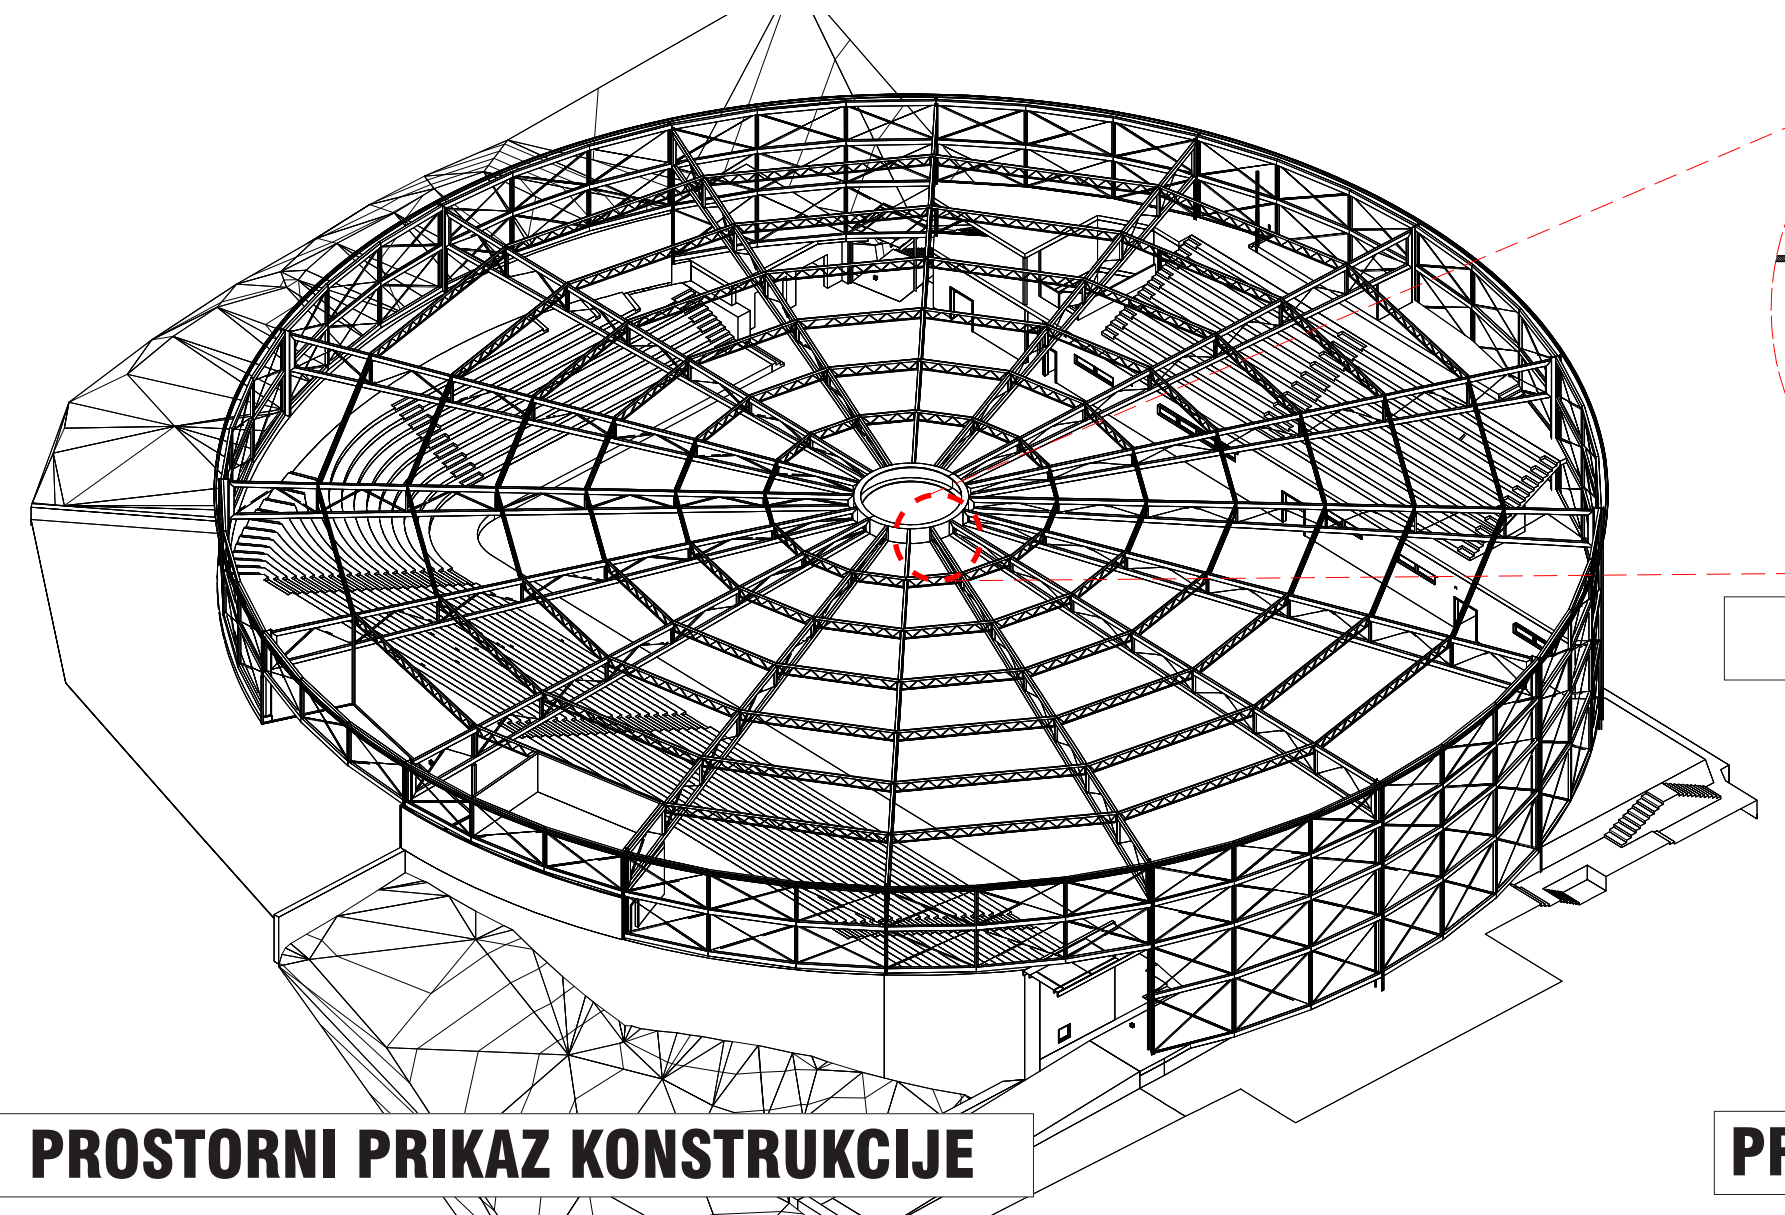

DETALJ B 1:20

PROSTORNI PRIKAZ KONSTRUKCIJE

PROSTORNI PRIKAZ INTERIJERA

