

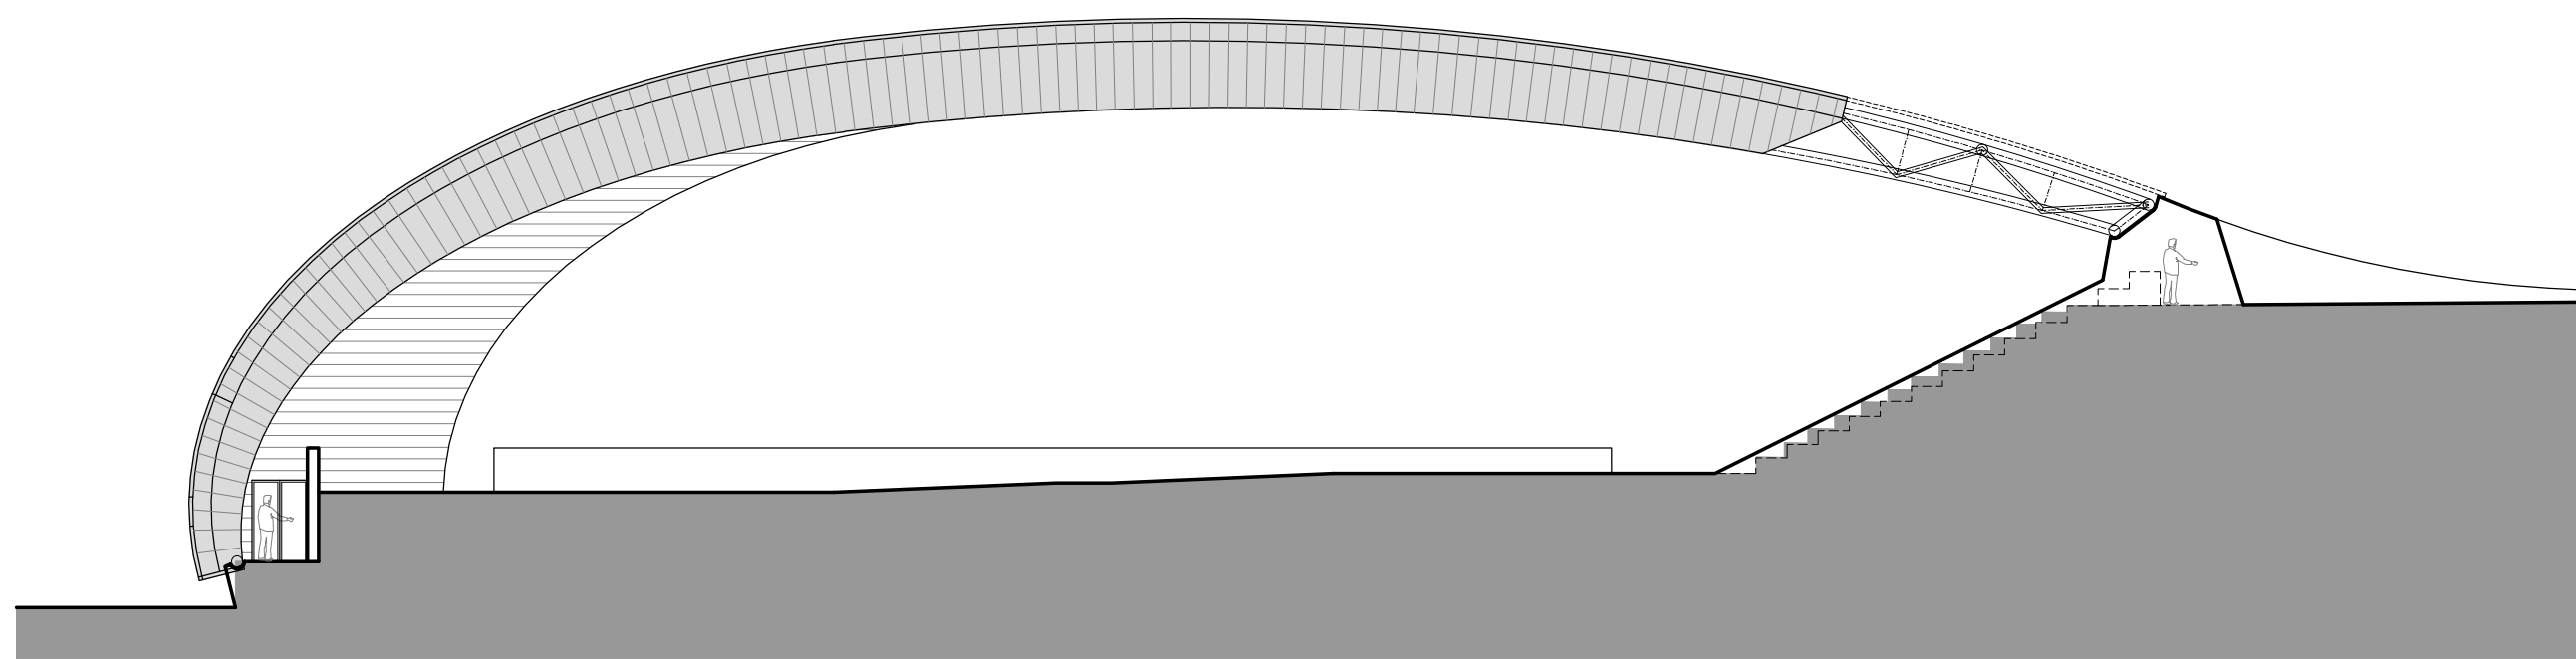
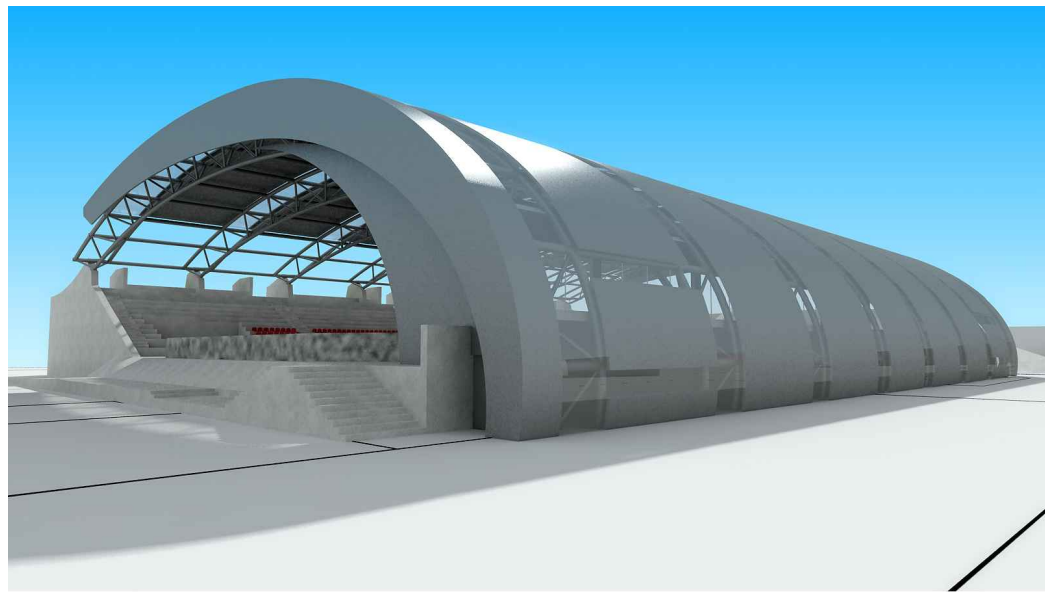


REKREACIJSKI CENTAR ZIBEL U SISKU



NATKRIVANJE POLIVALENTNOG IGRALIŠTA I REKONSTRUKCIJA REKREACIJSKOG CENTRA

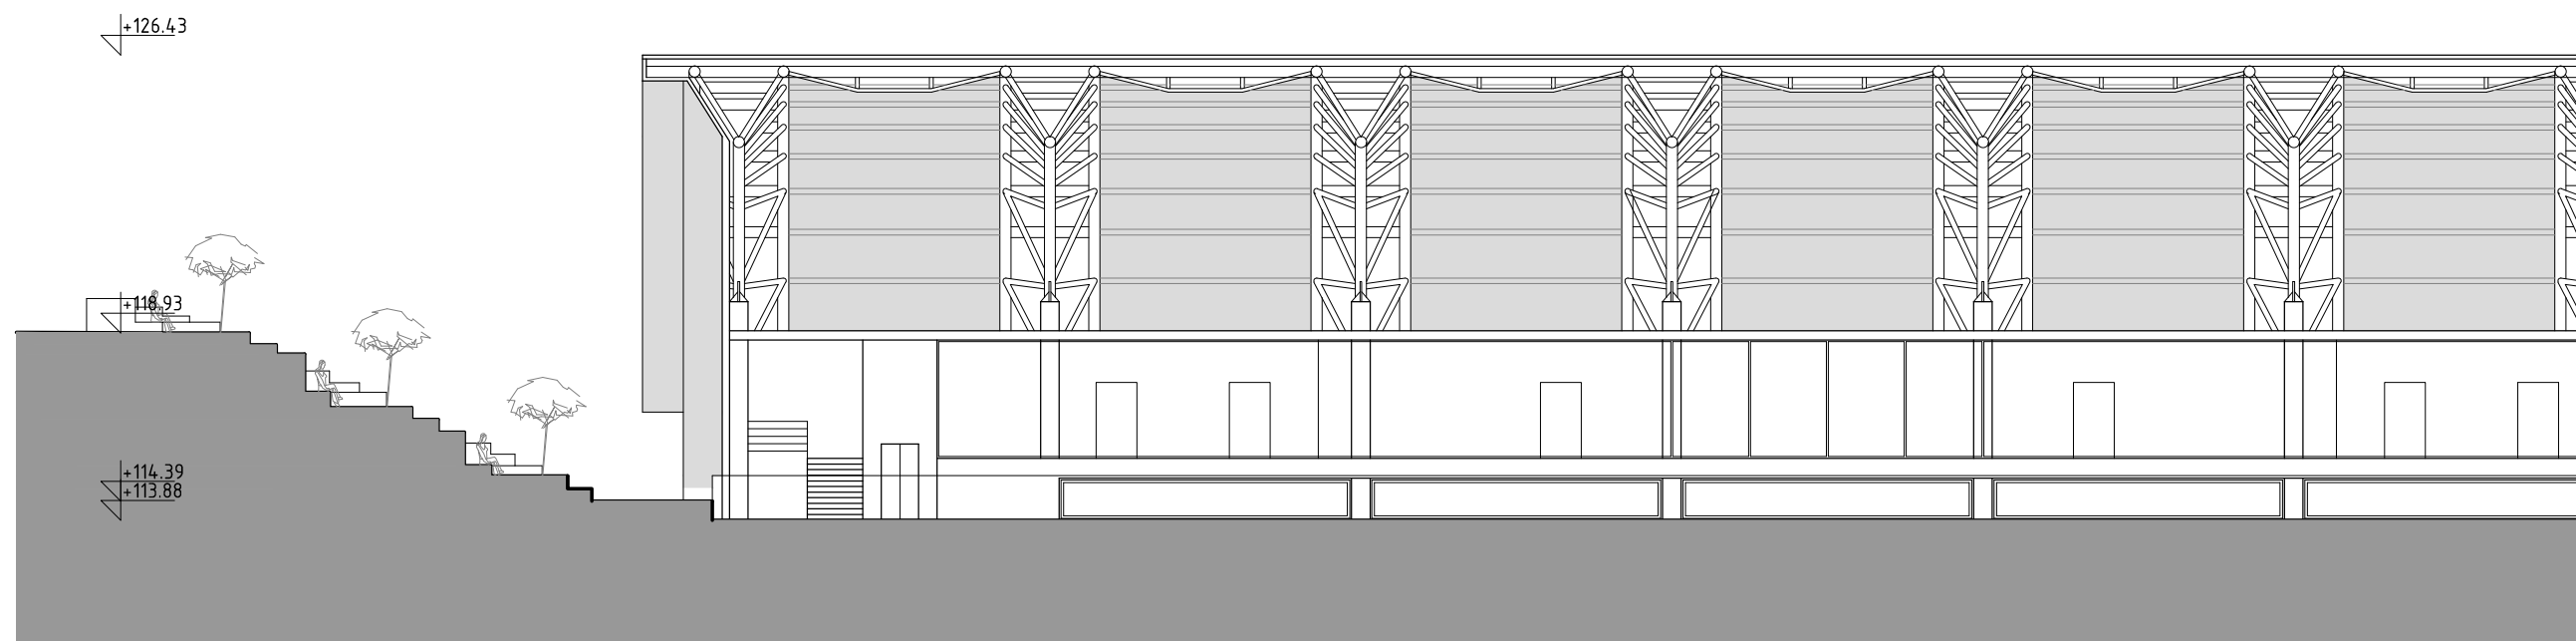


ZAPADNO PROČELJE M 1:200

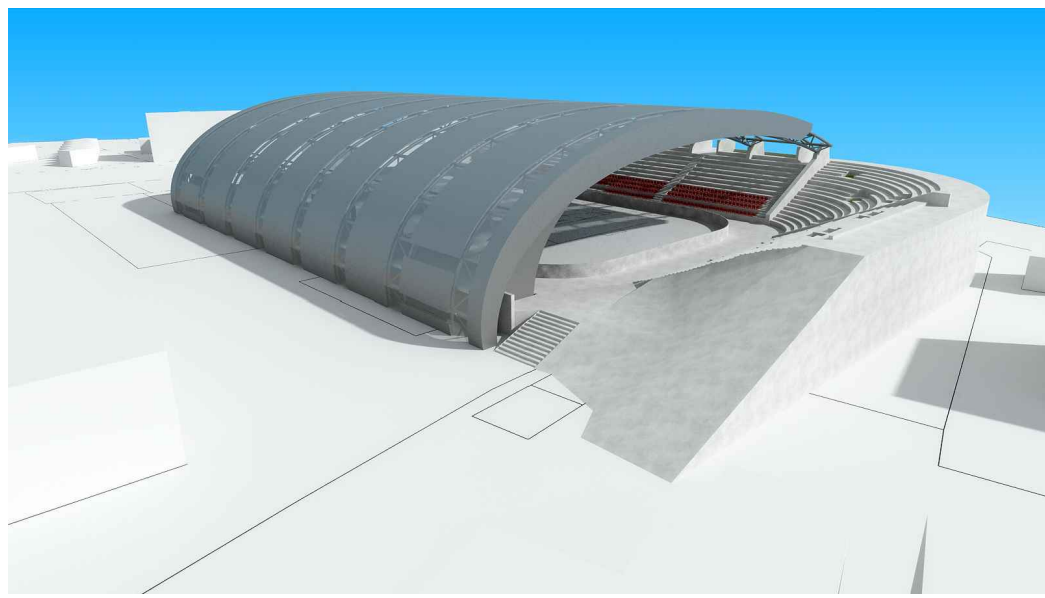

UZDUŽNI PRESJEK M 1:200

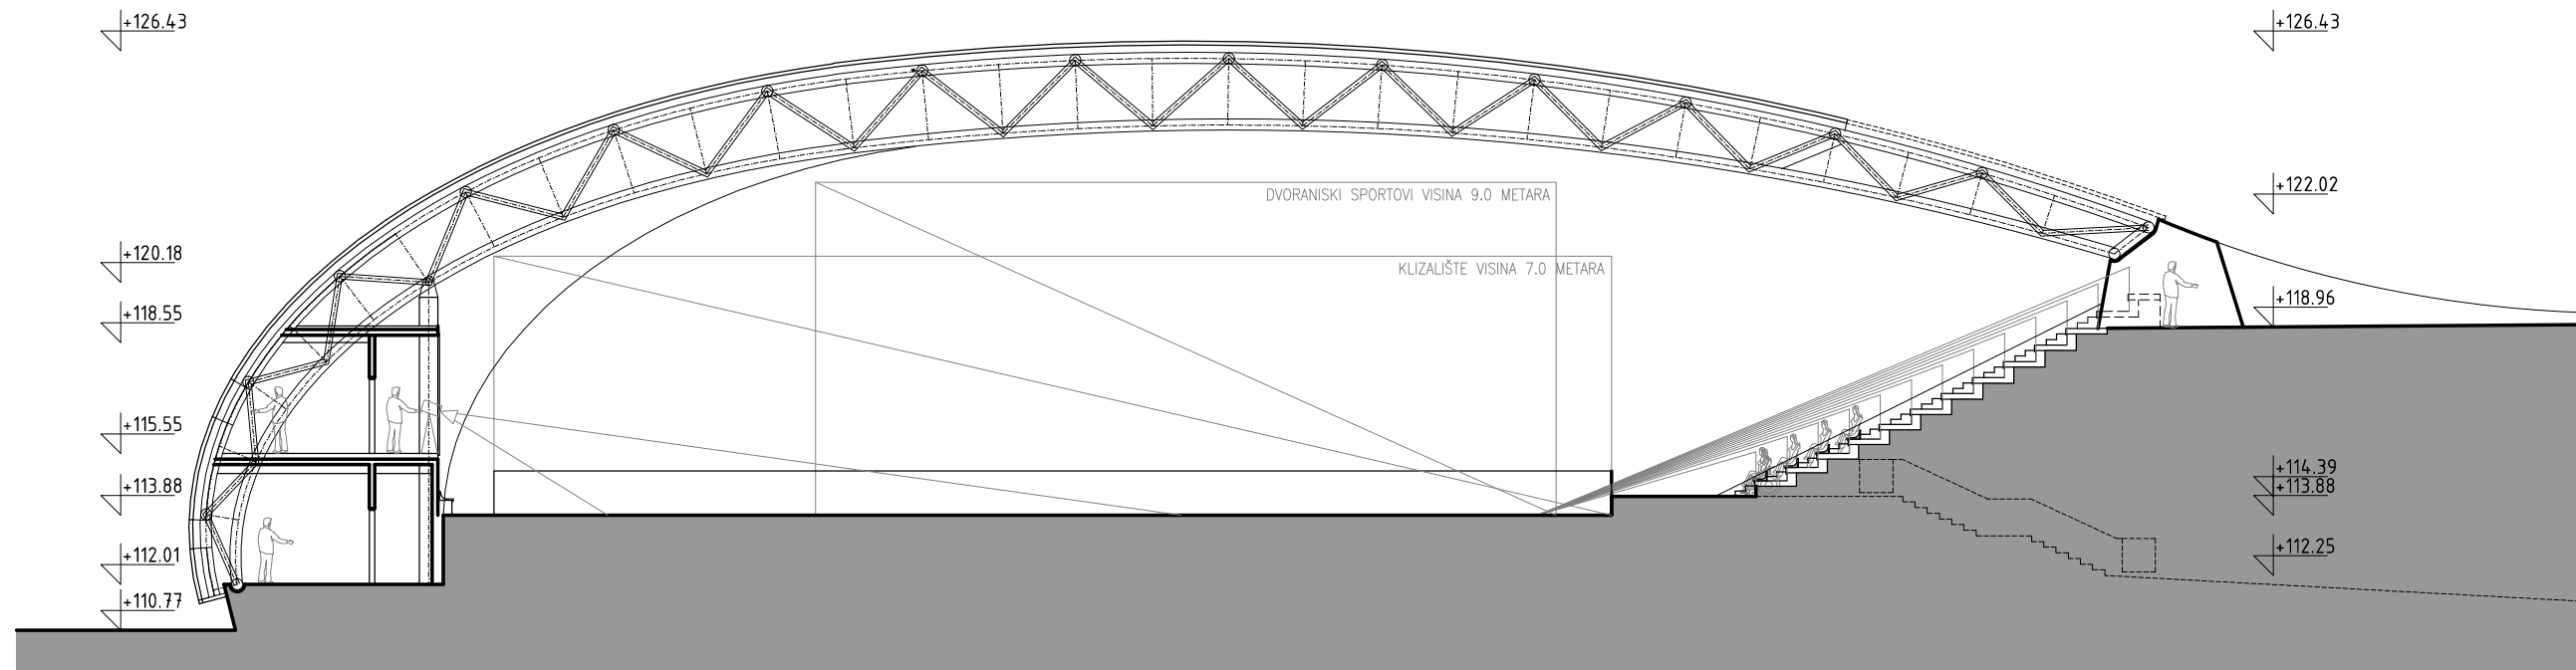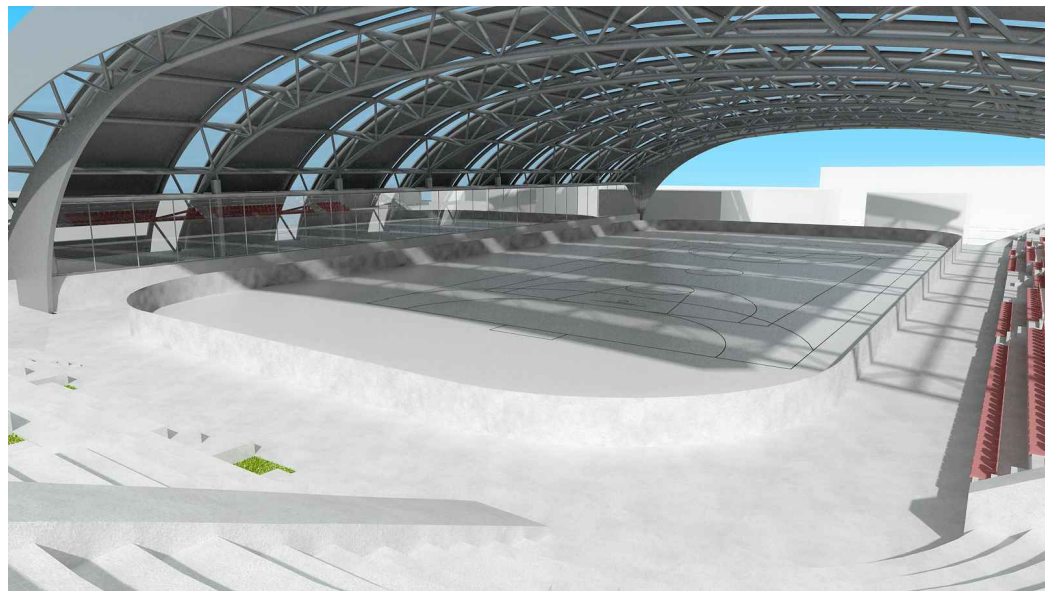

POPREČNI PRESJEK M 1:200

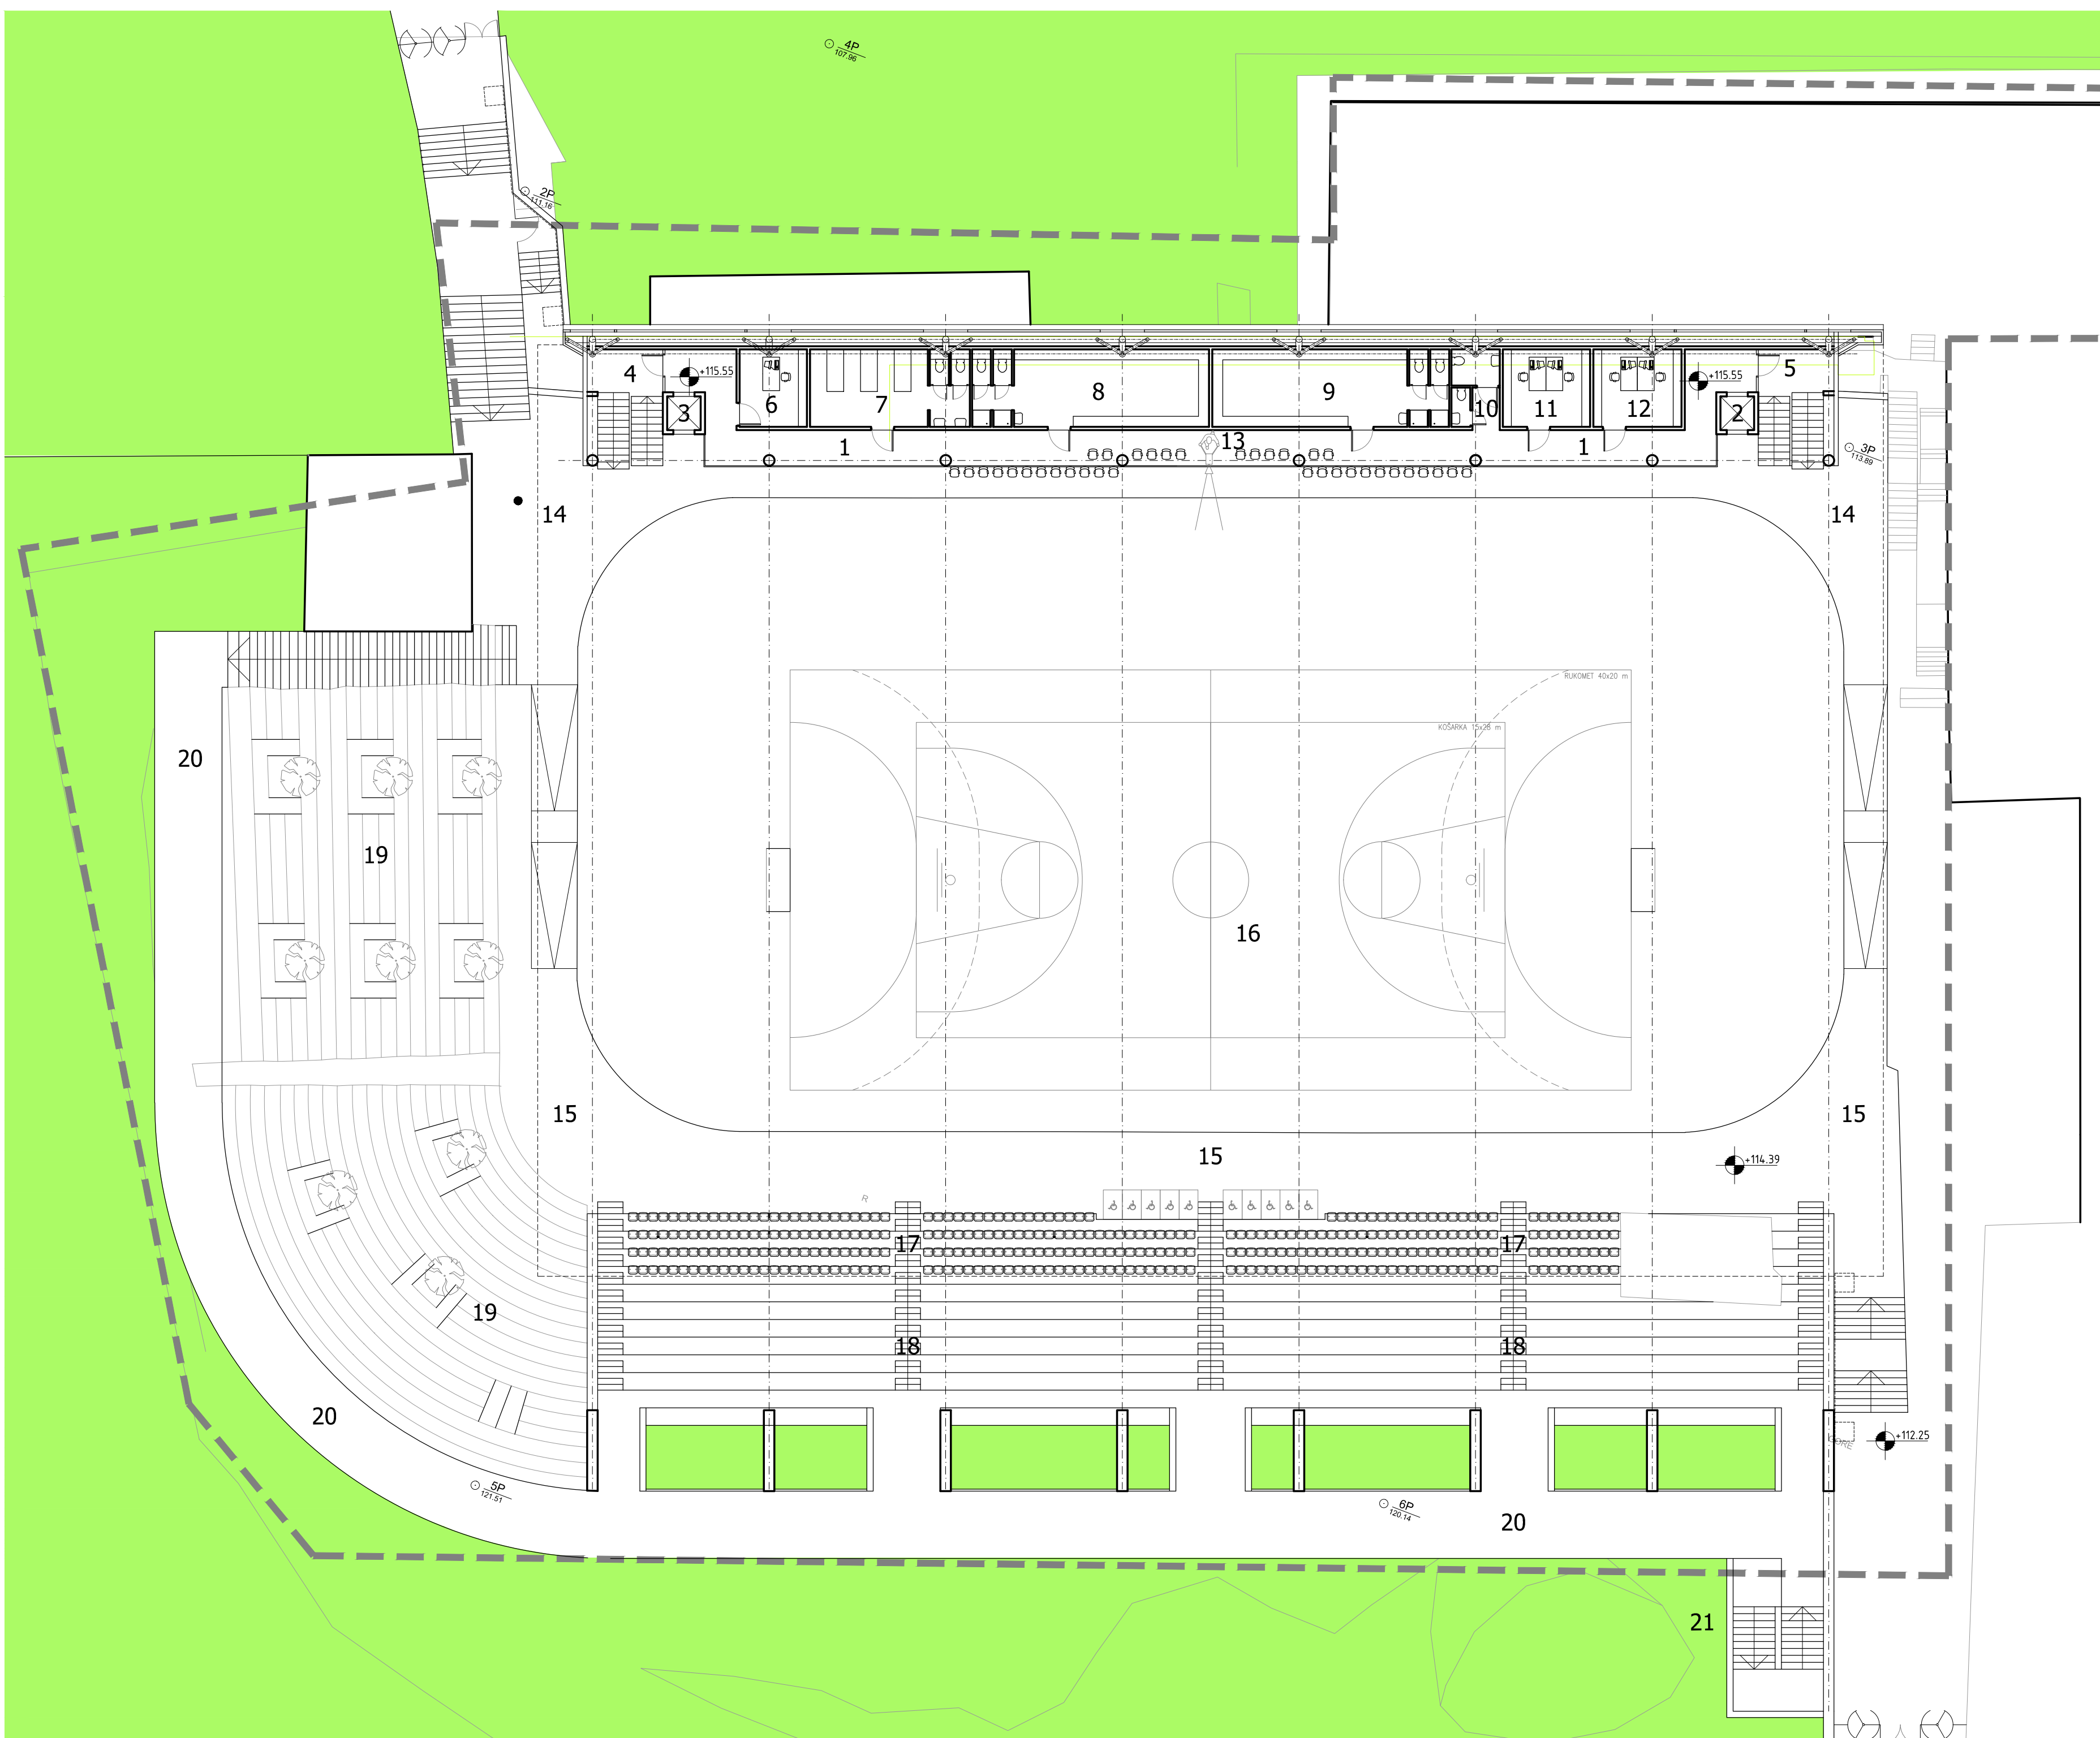

TLOCRT II ETAŽE
M 1:200

| ZATVORENI PROSTORI | |
|---------------------------------------|-----------------------------|
| 1 hodnik..... | 78.40 m ² |
| 2 dizalo..... | 2.75 m ² |
| 3 dizalo..... | 2.75 m ² |
| 4 stepenište i predprostor..... | 18.40 m ² |
| 5 stepenište i predprostor..... | 18.40 m ² |
| 6 voditelj objekta..... | 11.80 m ² |
| 7 prva pomoć sa sanitarijama..... | 28.00 m ² |
| 8 garderoba sa sanitarijama..... | 41.50 m ² |
| 9 garderoba sa sanitarijama..... | 41.50 m ² |
| 10 sanitarije..... | 8.65 m ² |
| 11 klupski prostor..... | 15.30 m ² |
| 12 klupski prostor..... | 15.50 m ² |
| 13 dio hodnika za sjedenje..... | 22.60 m ² |
| UKUPNO ZATVORENI PROSTORI..... | 305.35 m² |

| OTVORENI PROSTORI | |
|--------------------------------------|------------------------------|
| 14 sjeverni plato klizališta..... | 207.85 m ² |
| 15 južni plato klizališta..... | 418.95 m ² |
| 16 klizalište..... | 1766.00 m ² |
| 17 natkrivene tribine..... | 168.90 m ² |
| 18 nenatkrivene tribine..... | 357.90 m ² |
| 19 postojeće tribine..... | 529.65 m ² |
| 20 gornja komunikacija..... | 424.90 m ² |
| 21 vertikalna komunikacija..... | 31.25 m ² |
| UKUPNO OTVORENI PROSTORI..... | 3905.40 m² |

| | |
|---------------------------------|------------------------|
| 38 SVEUKUPNO NETTO I ETAŽA..... | 4210.75 m ² |
|---------------------------------|------------------------|

